



ALL RIGHTS RESERVED. THESE DRAWINGS AND SPECIFICATIONS ARE THE PROPERTY AND COPYRIGHT OF WHITEWATER AND SHALL NOT BE REPRODUCED OR USED ON ANY OTHER WORK EXCEPT BY WRITTEN AGREEMENT WITH WHITEWATER.

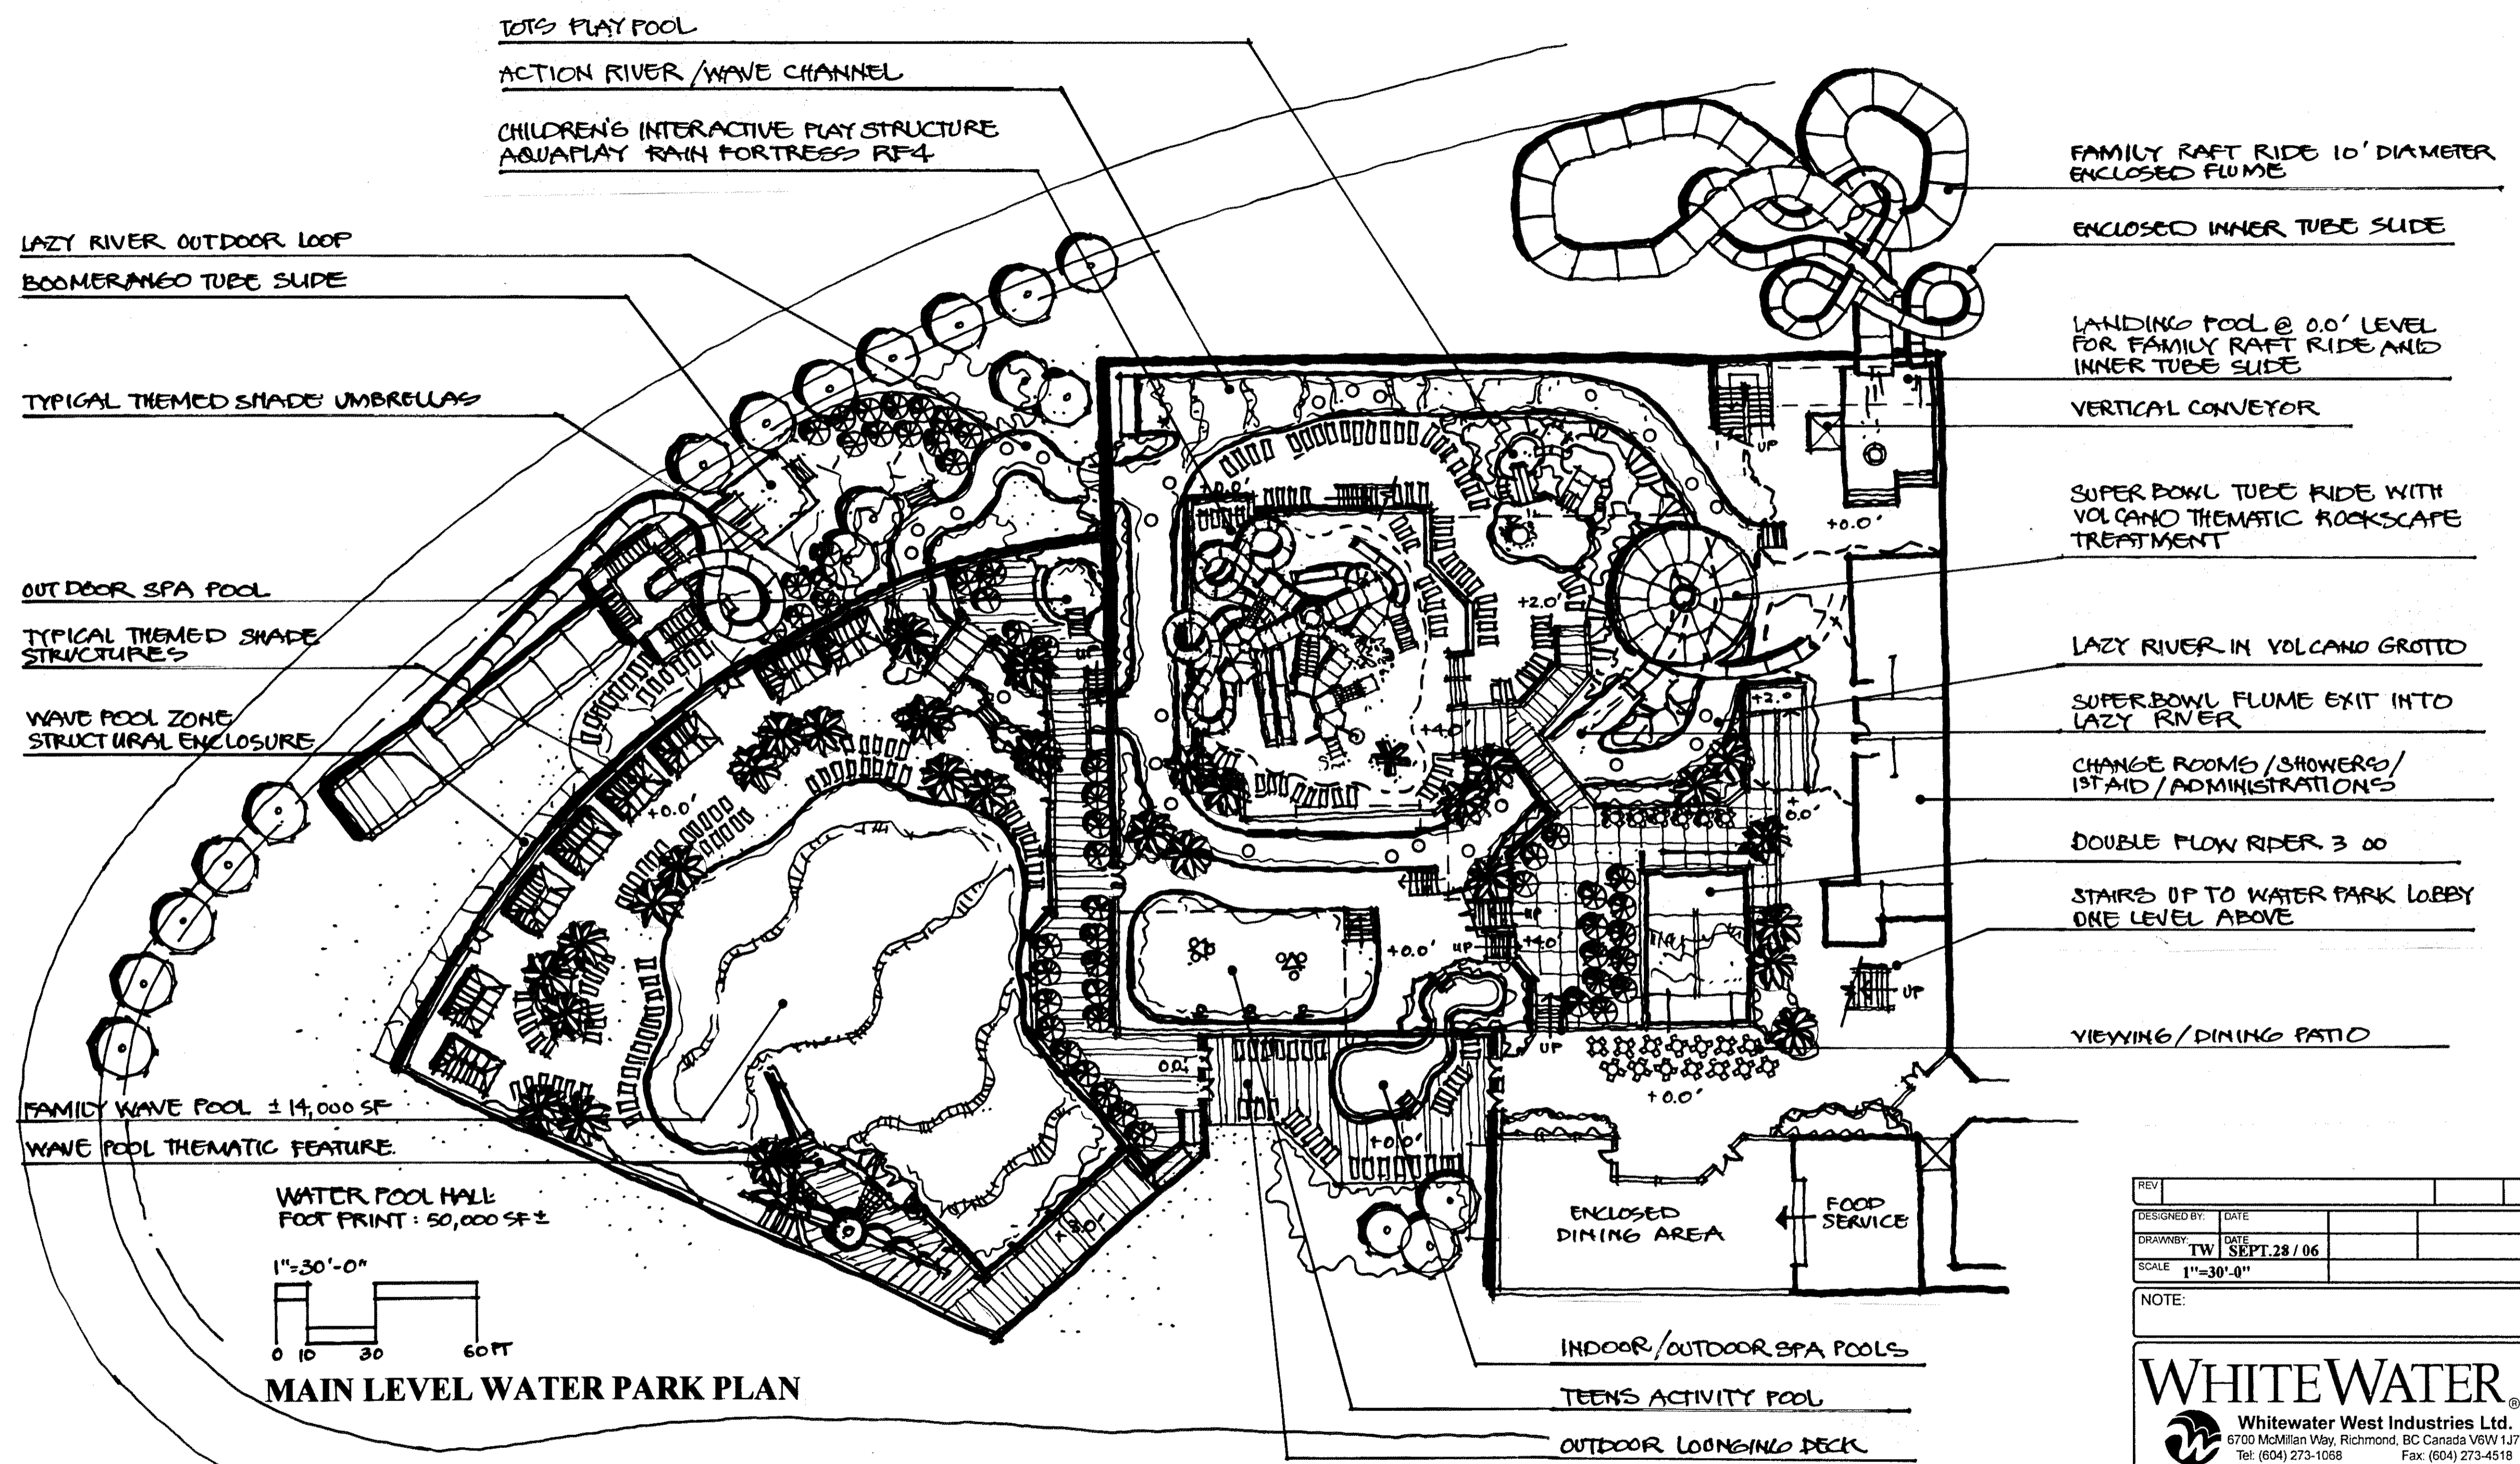

**VOLCANO ISLAND WATER PARK REVISED CONCEPT PLAN**  
 FAIRMONT, WEST VIRGINIA, USA

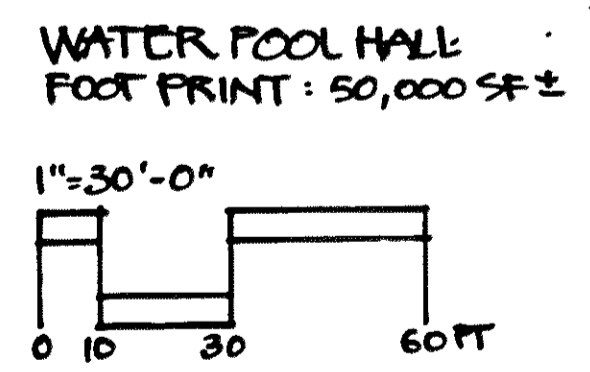

REV			
DESIGNED BY:	DATE		
DRAWN BY:	TW	DATE	SEPT. 28 / 06
SCALE	1"=30'-0"		

NOTE:

**WHITE WATER**  
 Whitewater West Industries Ltd.  
 6700 McMillan Way, Richmond, BC Canada V6W 1J7  
 Tel: (604) 273-1068 Fax: (604) 273-4518

**MAIN LEVEL**  
**VOLCANO ISLAND WATER PARK**  
 REVISED CONCEPT PLAN  
 FAIRMONT, WEST VIRGINIA, USA

PROJECT No.	DRAWING No.	REVISION
14290		